


22.88

BORSTENABSENKUNG
6.00
2.00

SPOHRSTRASSE Nr. 2

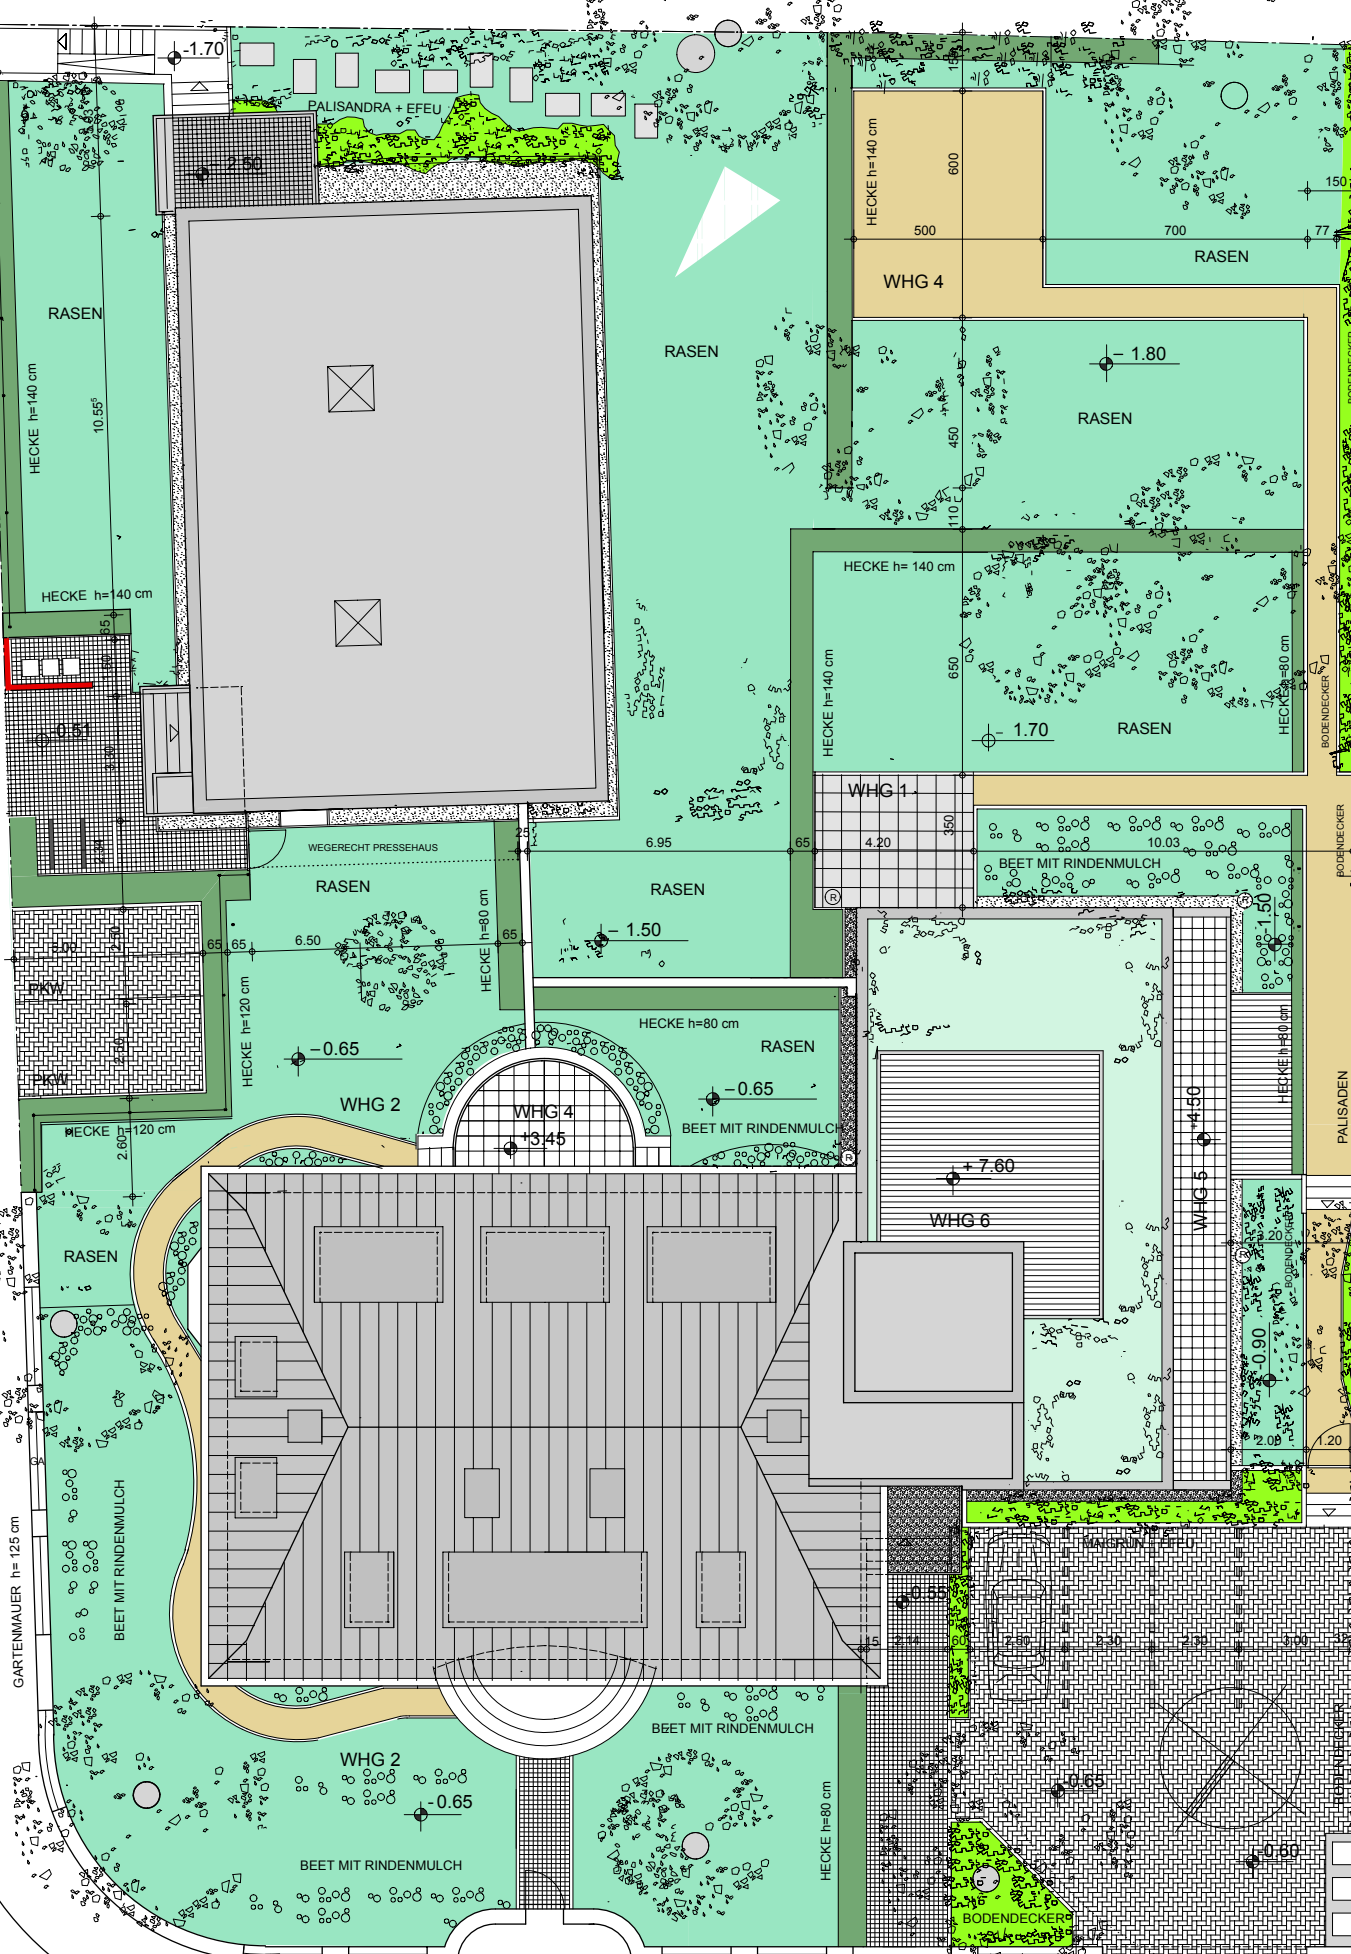

Nr. 26

Nr. 24

RICHARD-WAGNER-STRASSE

GRUNDSTÜCKSGRENZE